



EP-2SMART-SS

((1-1))

Press to exit switch

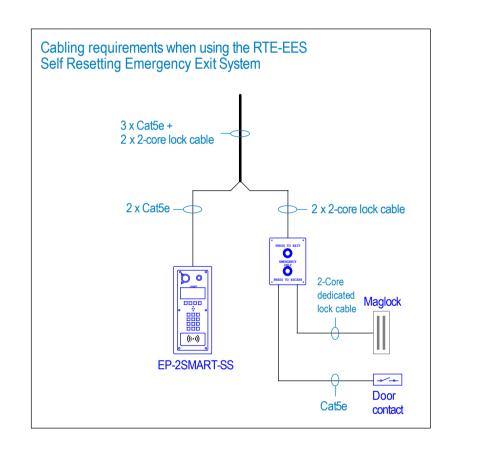

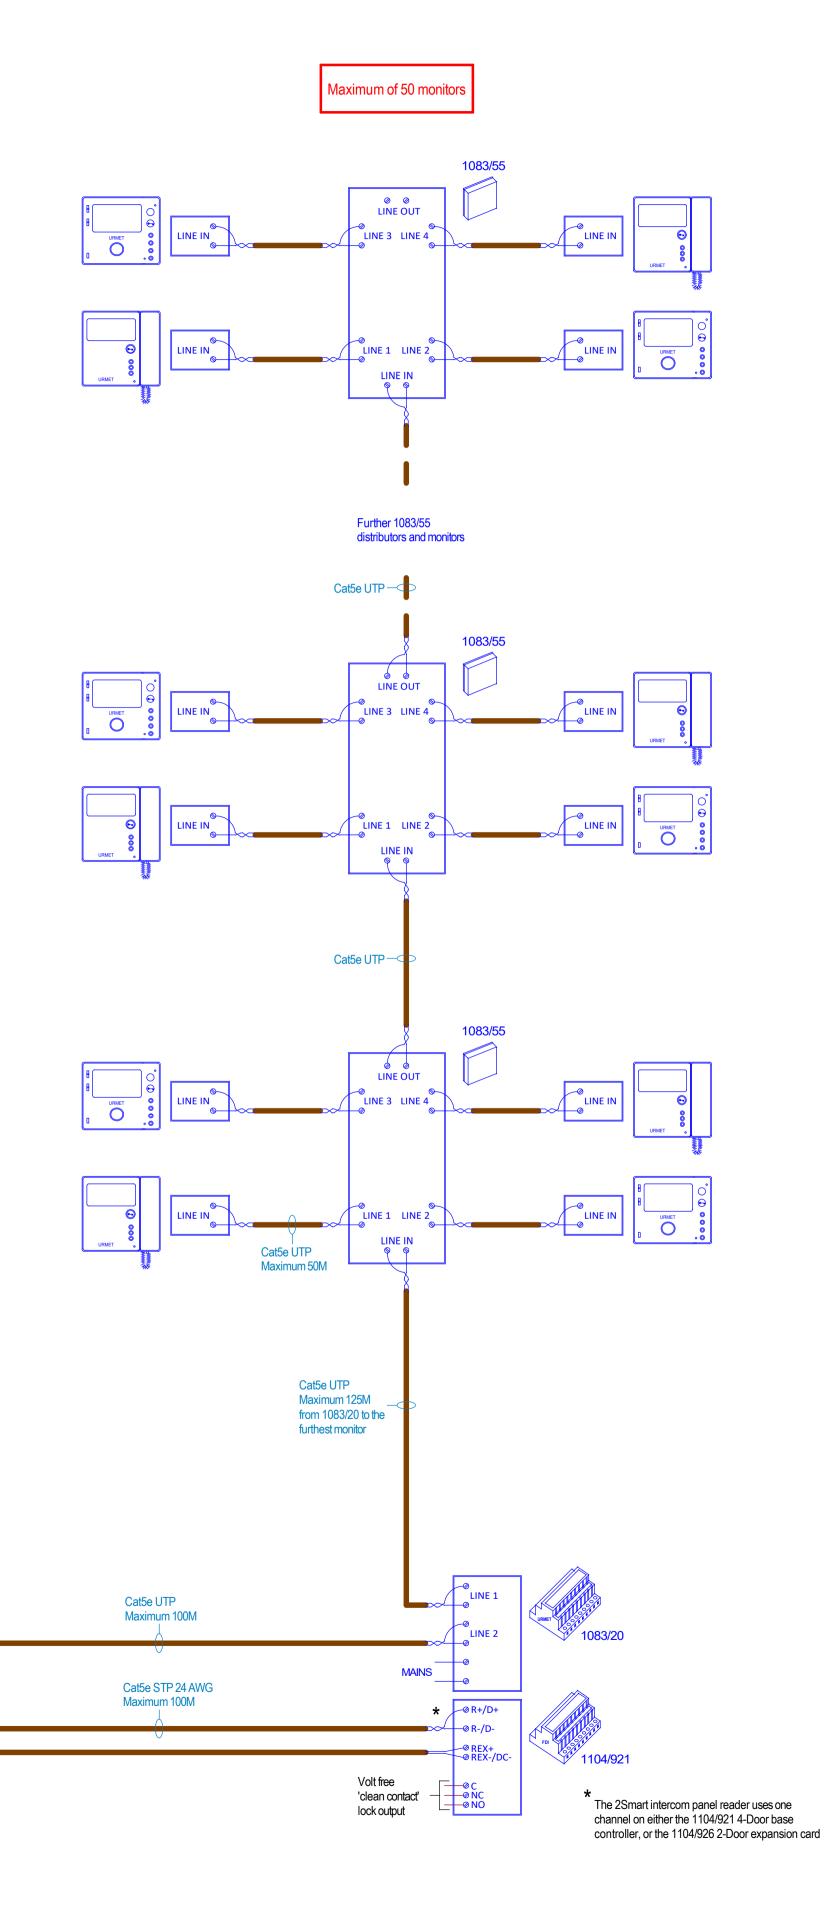

The maximum 'cable extension' or maximum total amount of cable in the 2Voice system is 800M.

For example
Entry panel to power supply = 100M
Power supply to the last 1083/55 distributor = 40M
1083/55 distributor to monitor = 15M (multiplied by eg 40 apartments) = 600M.

100M + 40M + 600M = 740M cable extension.

If you calculate the 'cable extension' to be over 800M, please contact Urmet Technical Support.

Note that cables for electric releases, proximity readers etc do not need to be included in the cable extension calculation.

