



IPerVoice PoE IP reader cabling and connections

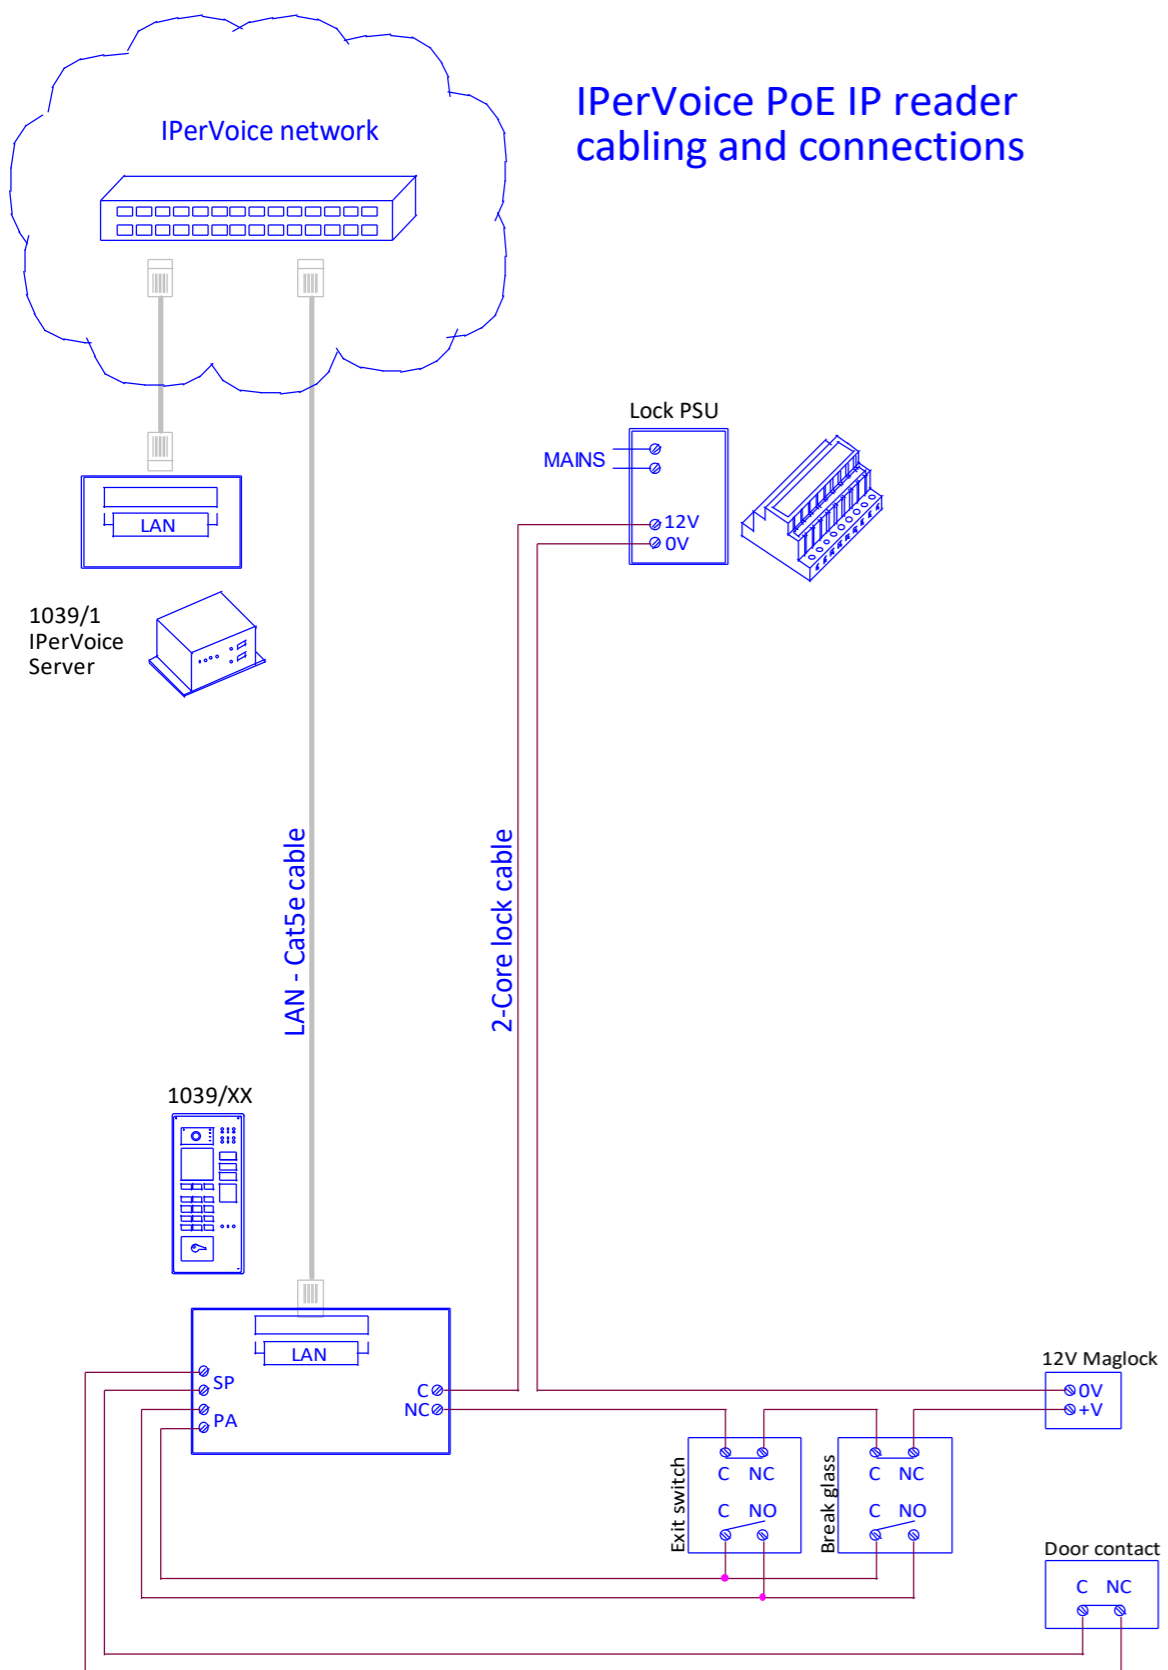

iPassan/2Voice reader cabling and connections

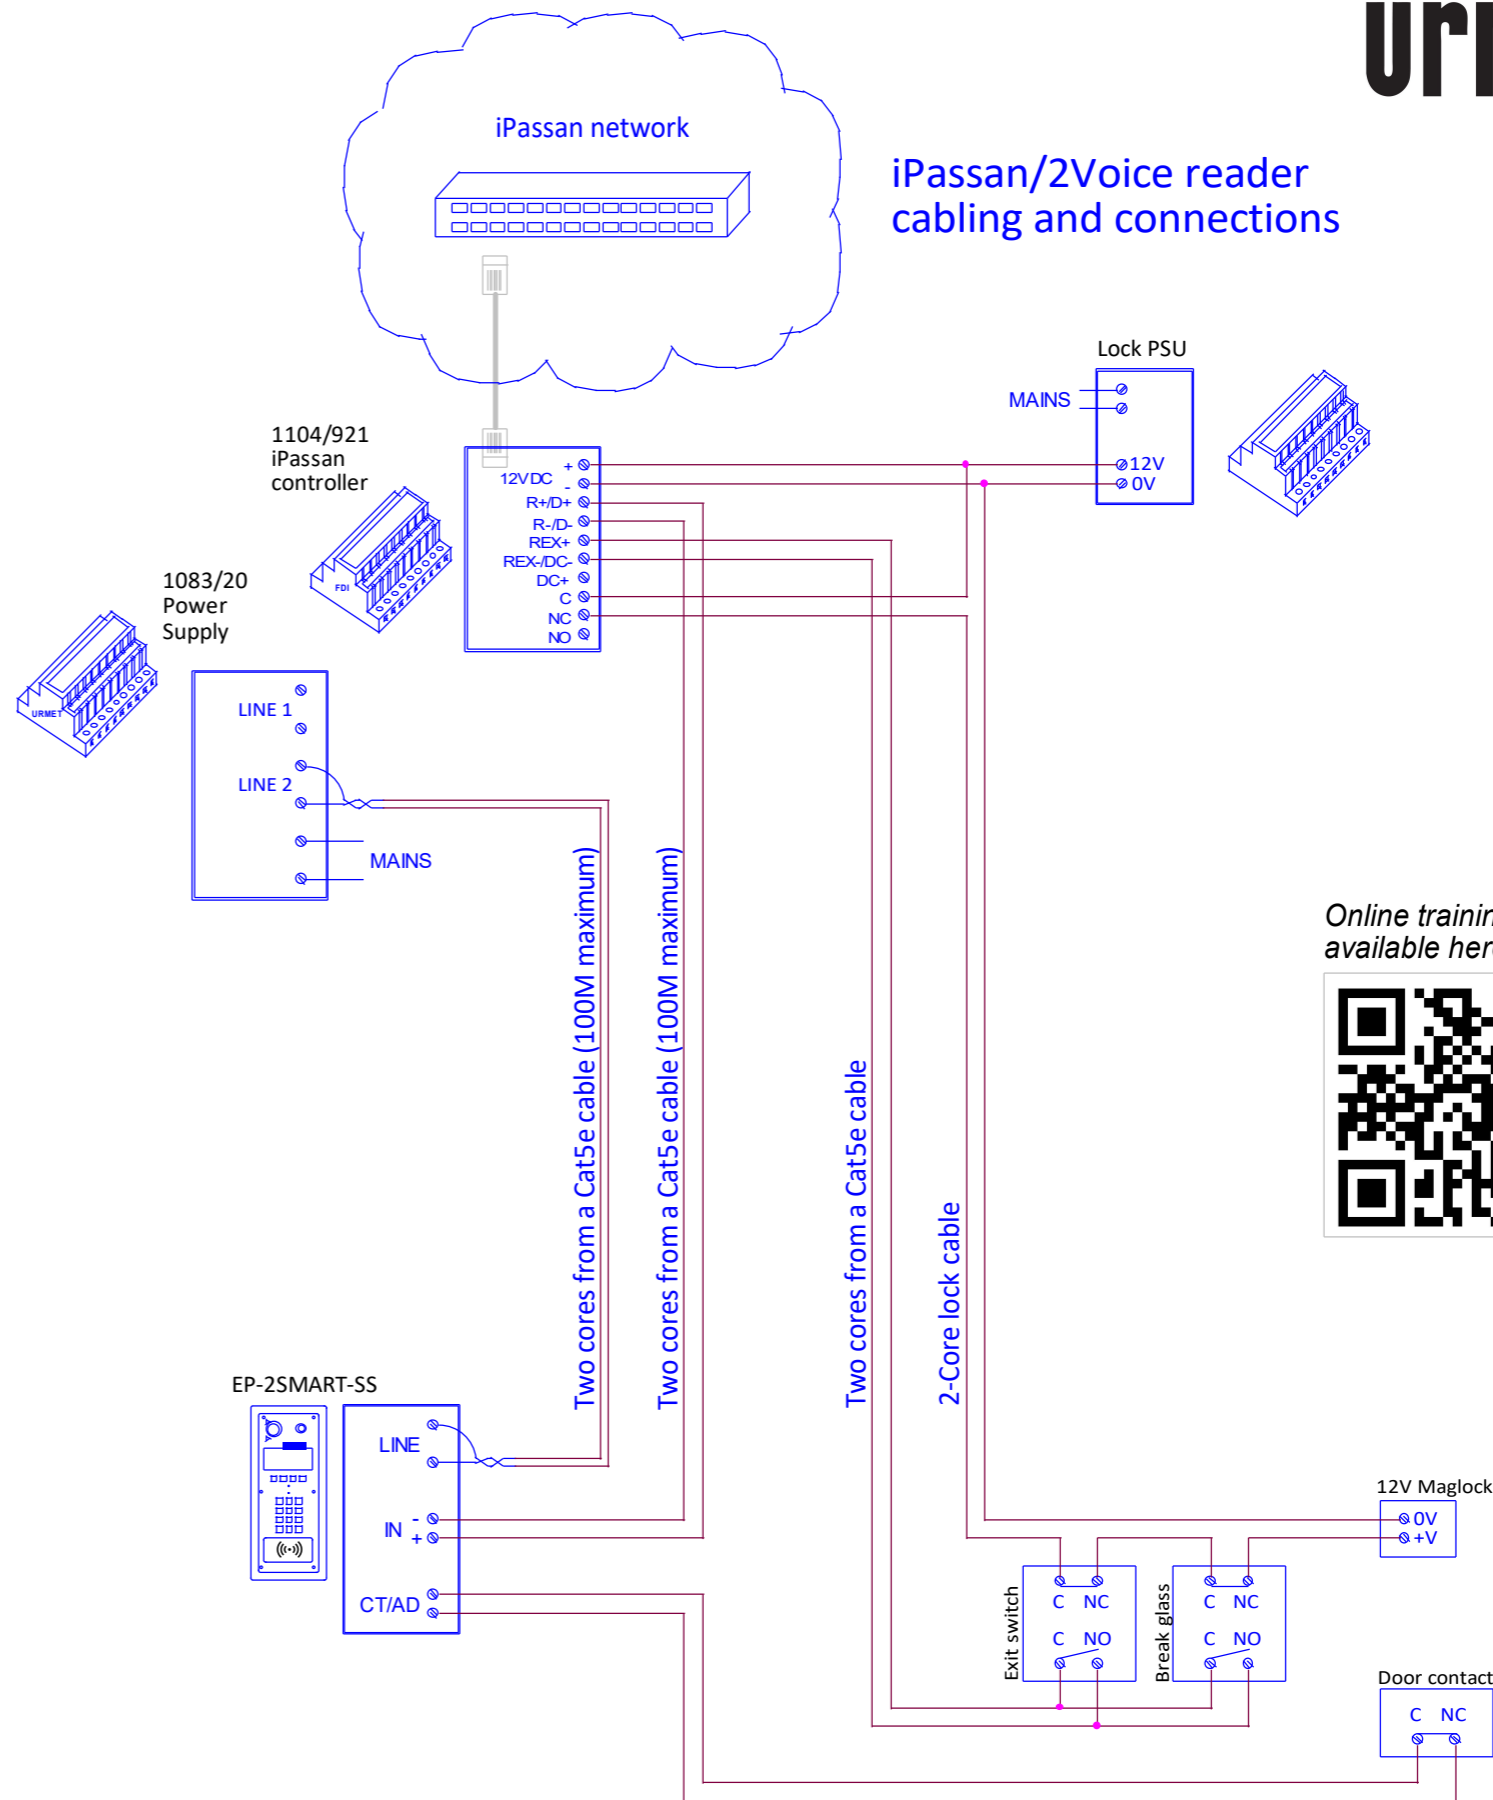

Online training available here -



Urmet Communication & Security UK Ltd Urban Hive, Avenue West Skyline 120 Great Notley Essex CM77 7AA www.urmet.co.uk	Title		<i>IPerVoice to iPassan/2Voice conversion</i>			
	Drawing No	UD08420				
	Date	12-12-2022	Drawn by	TC	Checked	DB
	Revision	01				